


Street- 30.00M

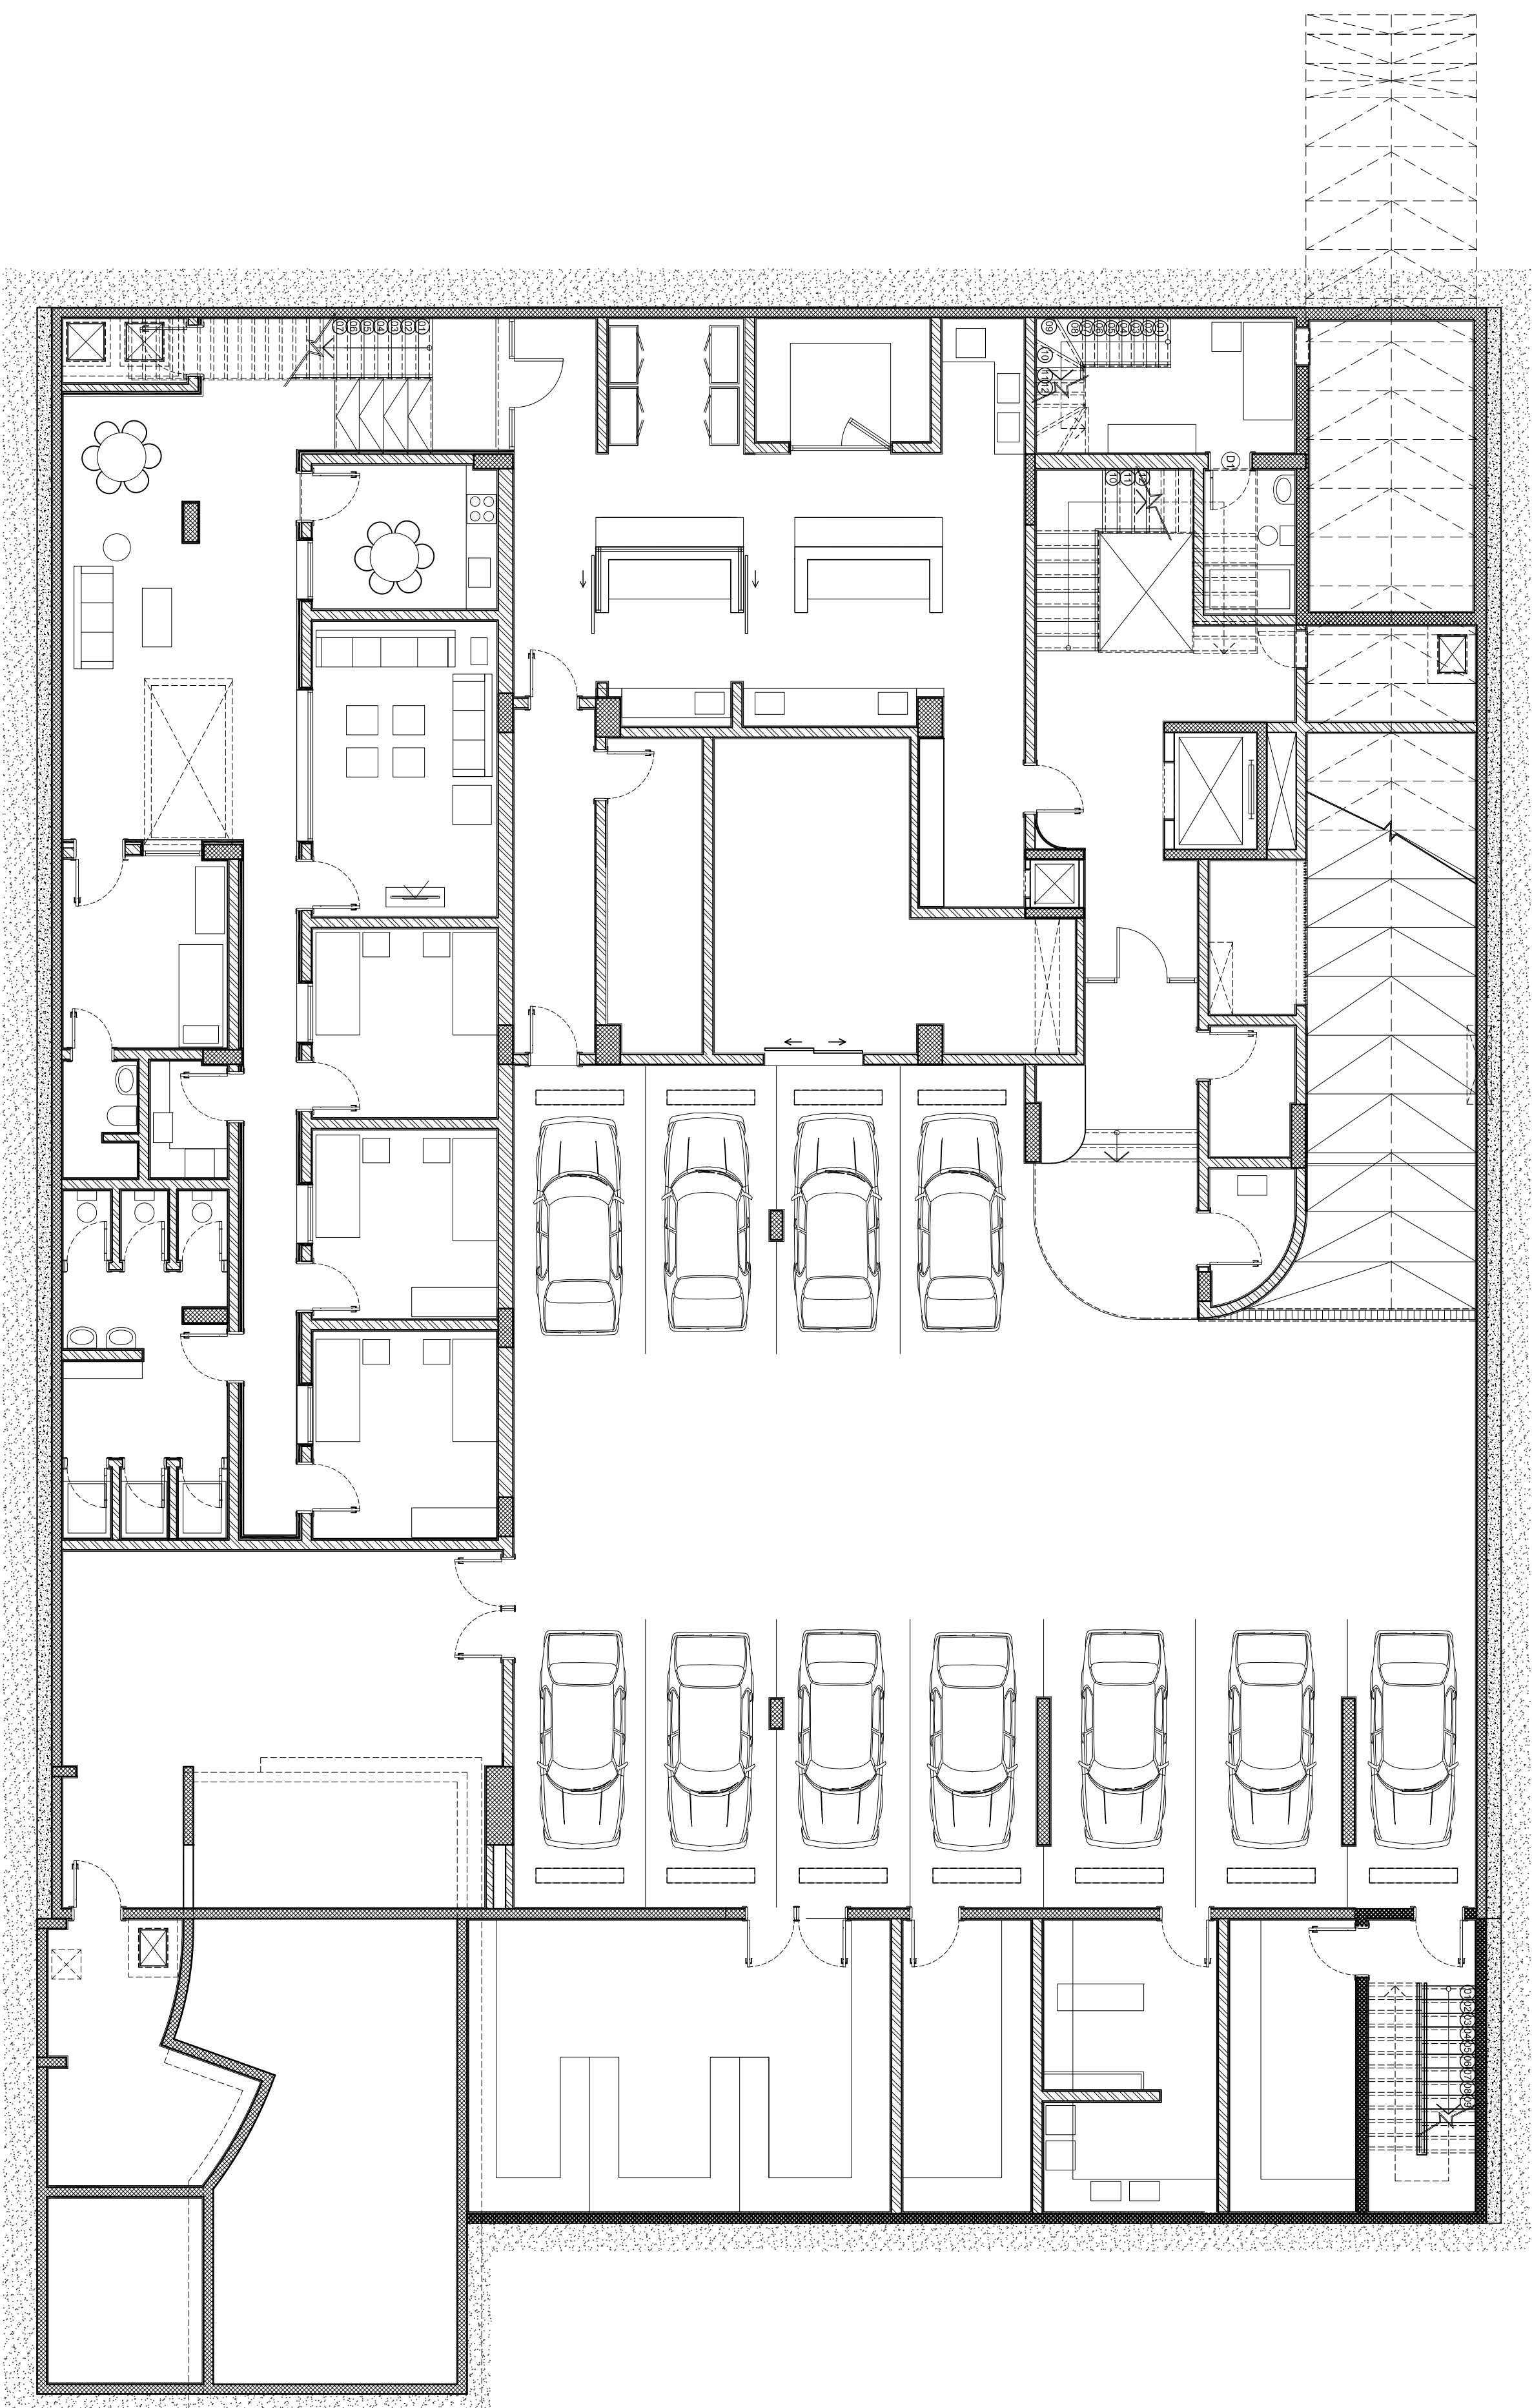

Neighbor 66.60M

Neighbor 66.60M